
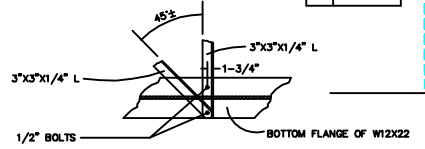
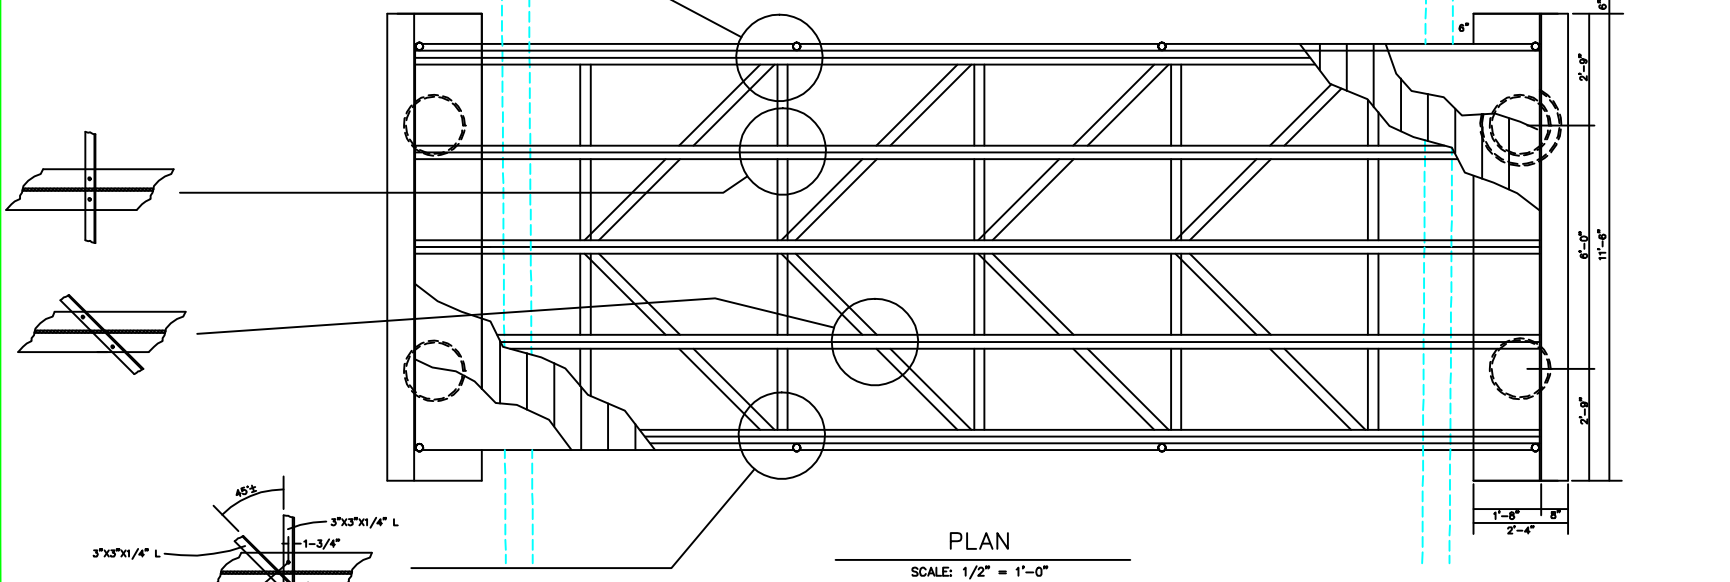
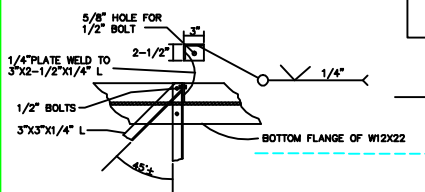
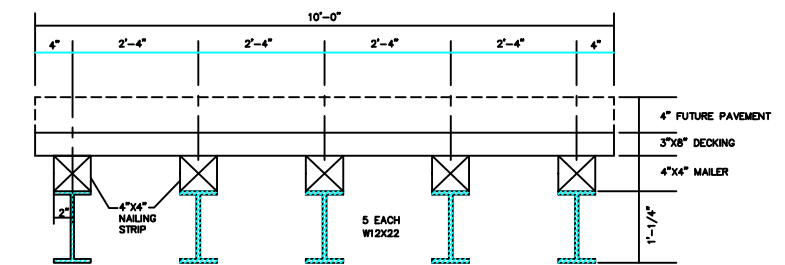


TYPICAL SECTION A-A
 SCALE: 1/2" = 1'-0"

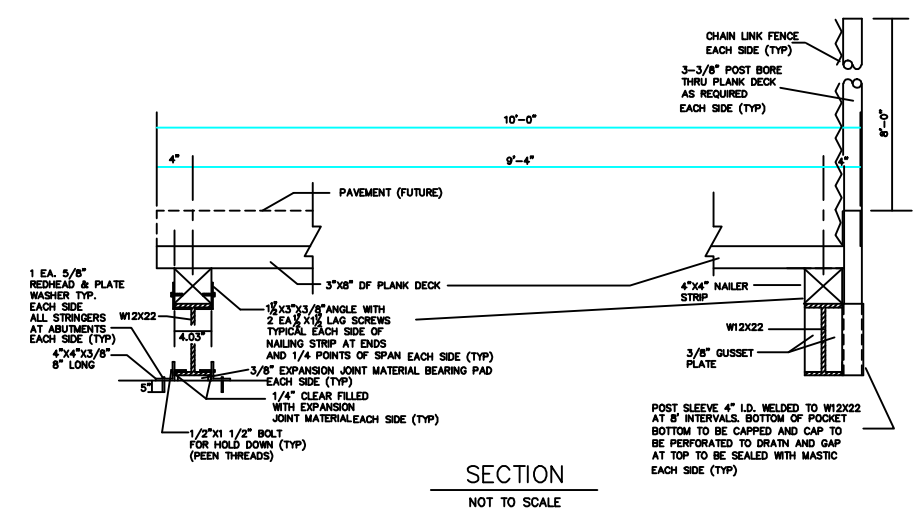

REVISION	DESCRIPTION	RCE	APP.	DATE
6				
5				
4				
3				
2				
1				
A				

PREPARED BY: **VCE SERVICES**
 1581 LOS ANGELES AVE, SUITE 2
 VENTURA, CA 93004
 PHONE : (805) 659-4005

REGISTERED CIVIL ENGINEER R.C.E. 18481 EXP. DATE

DESIGNED _____
 DRAWN _____
 CHECKED _____
 APPROVED _____

APPROVED: COUNTY OF VENTURA
 DATE: _____
 BY: _____
 MANAGER, DEVELOPMENT SERVICES

COUNTY OF VENTURA
 PUBLIC WORKS AGENCY
 DEVELOPMENT SERVICES

SPEC. NO. _____
 PROJ. NO. _____

A.P. No.: _____

SANTA ROSA VALLEY TRAILS
 EQUESTRIAN BRIDGE

SHEET 2
 OF 2
 DRAWING No. _____